






DO NOT SCALE ALL DIMENSIONS ARE IN mm UNLESS OTHERWISE NOTED

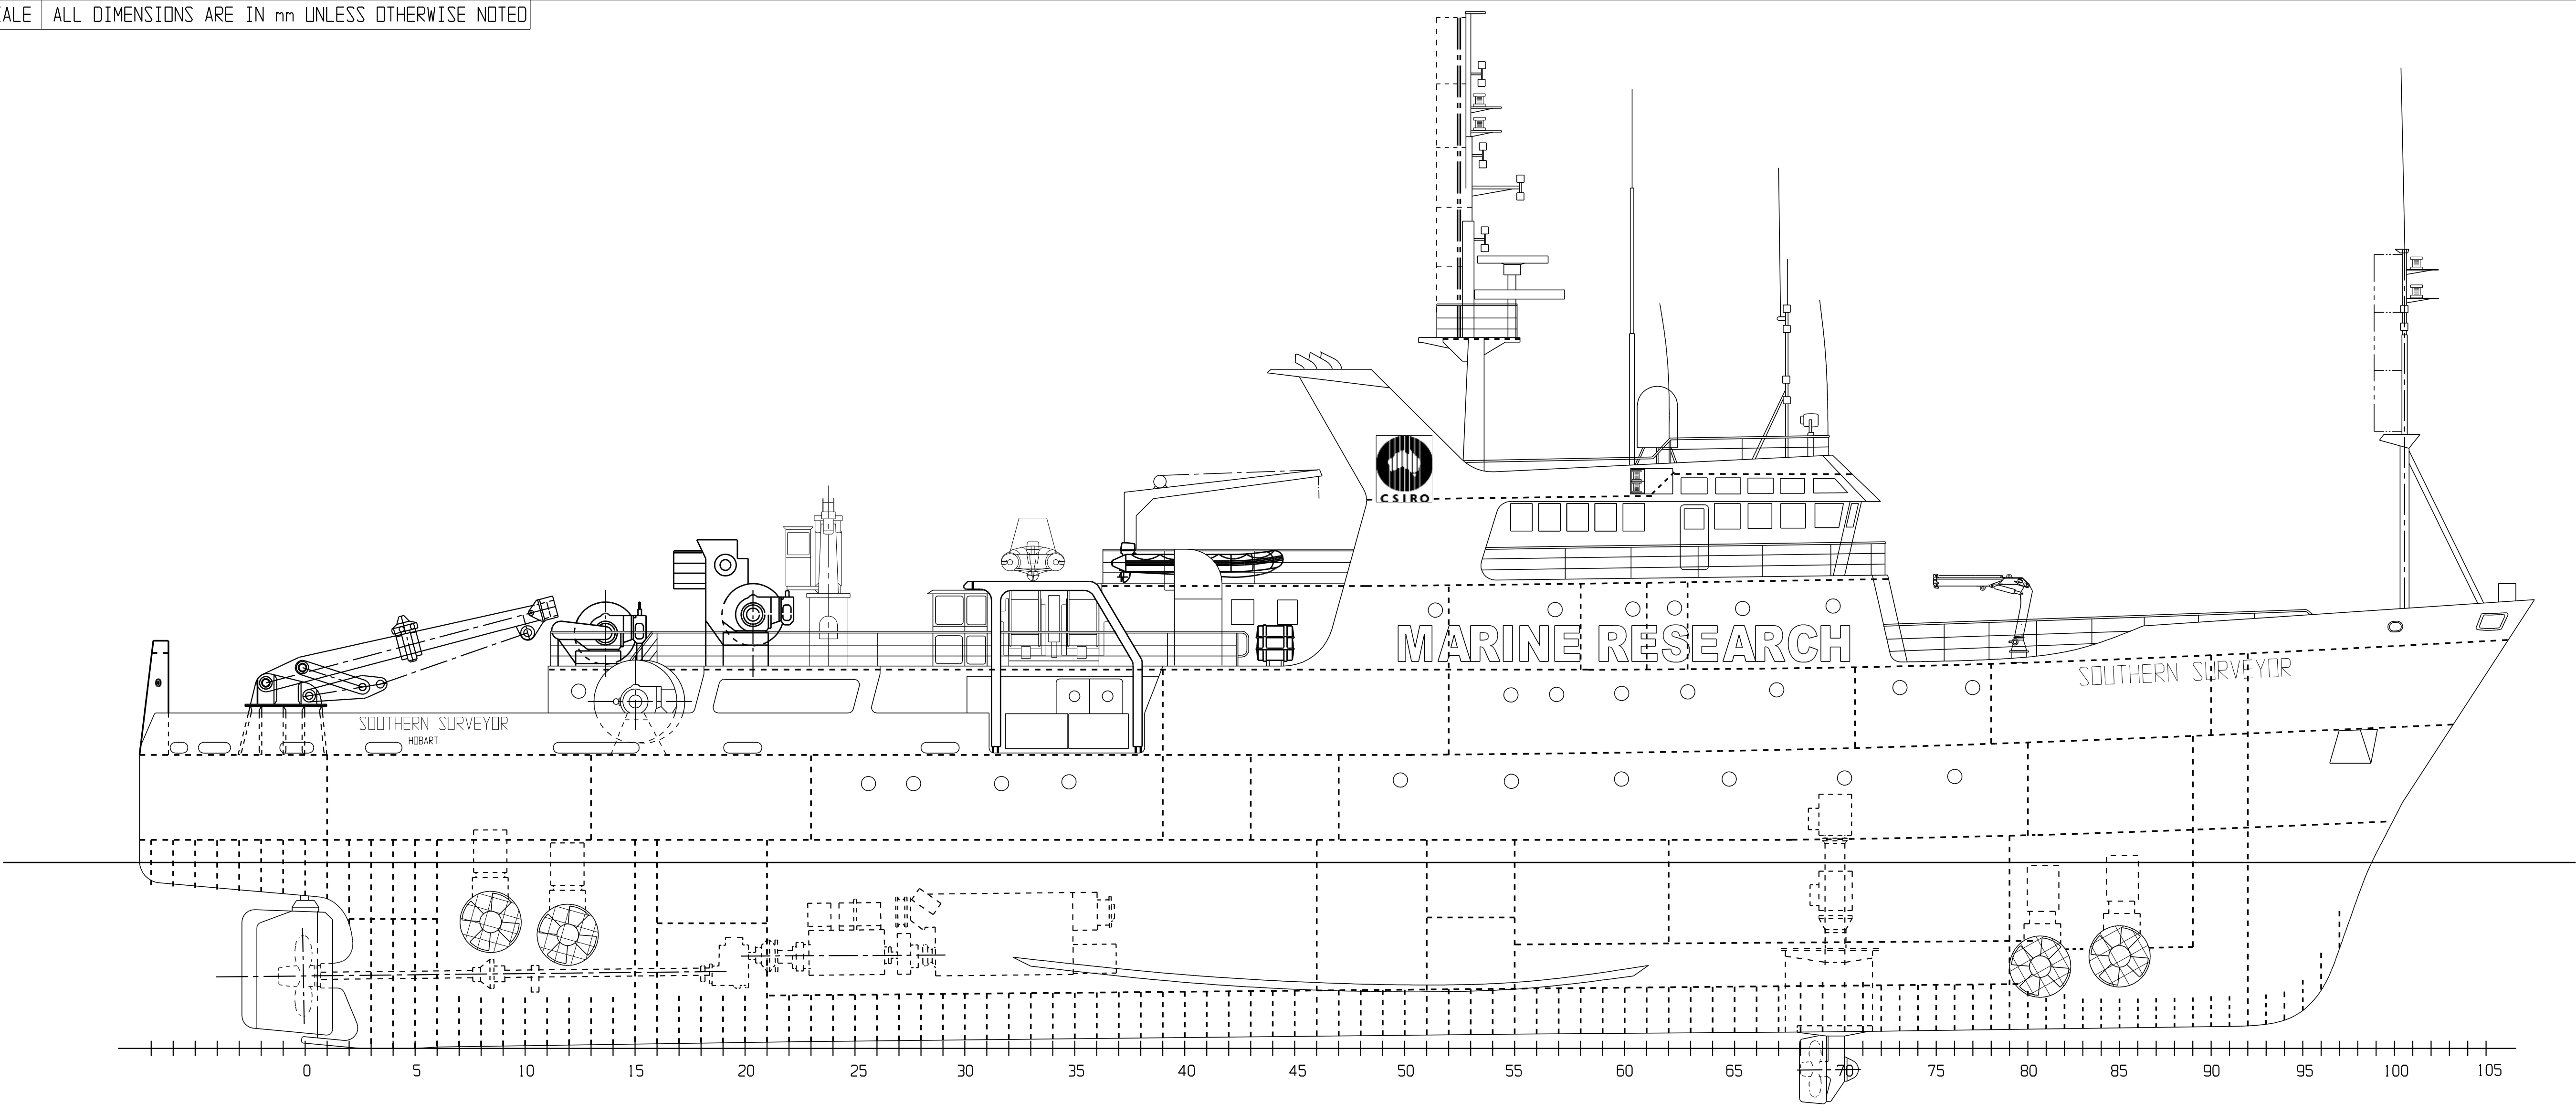


PROFILE

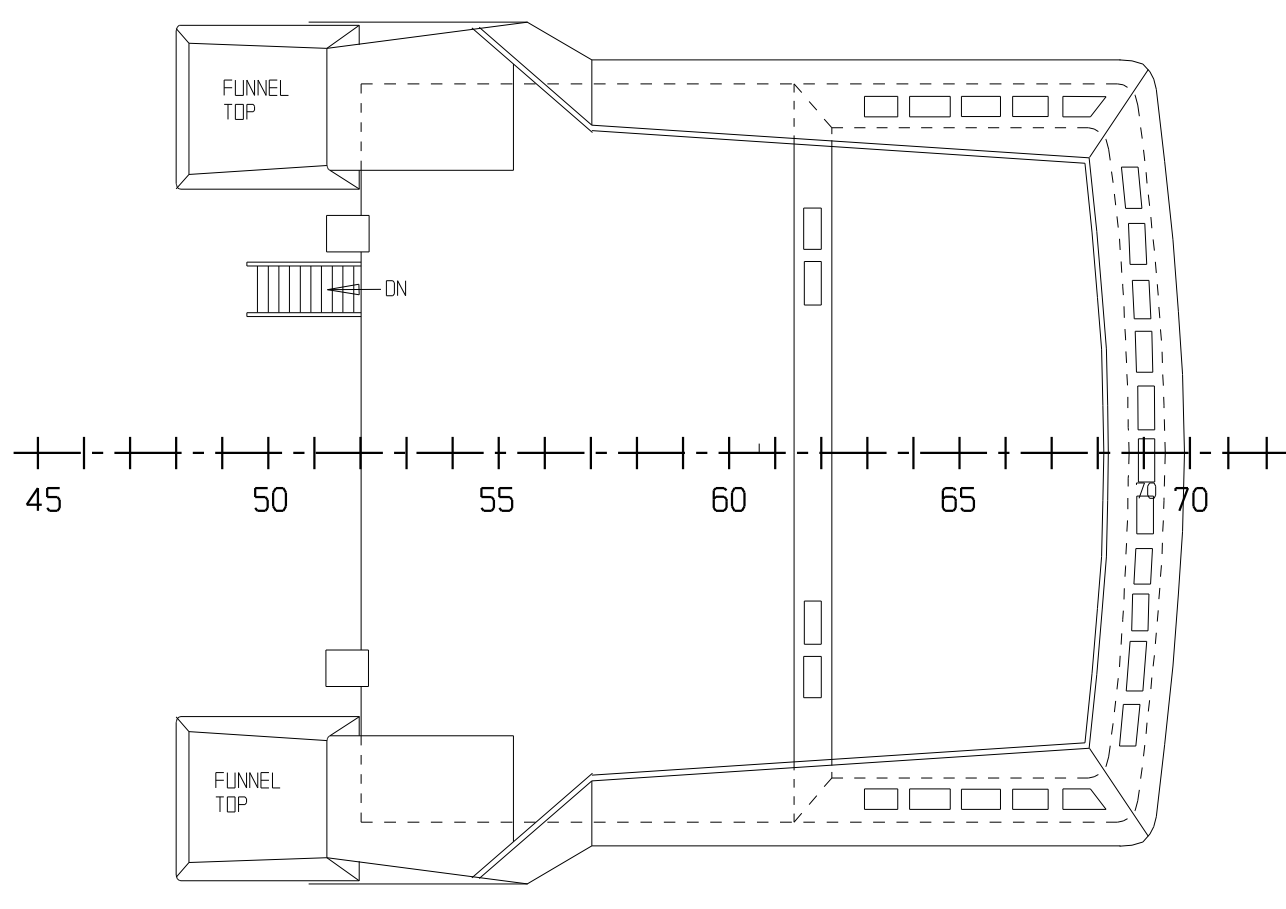


WHEELHOUSE ROOF

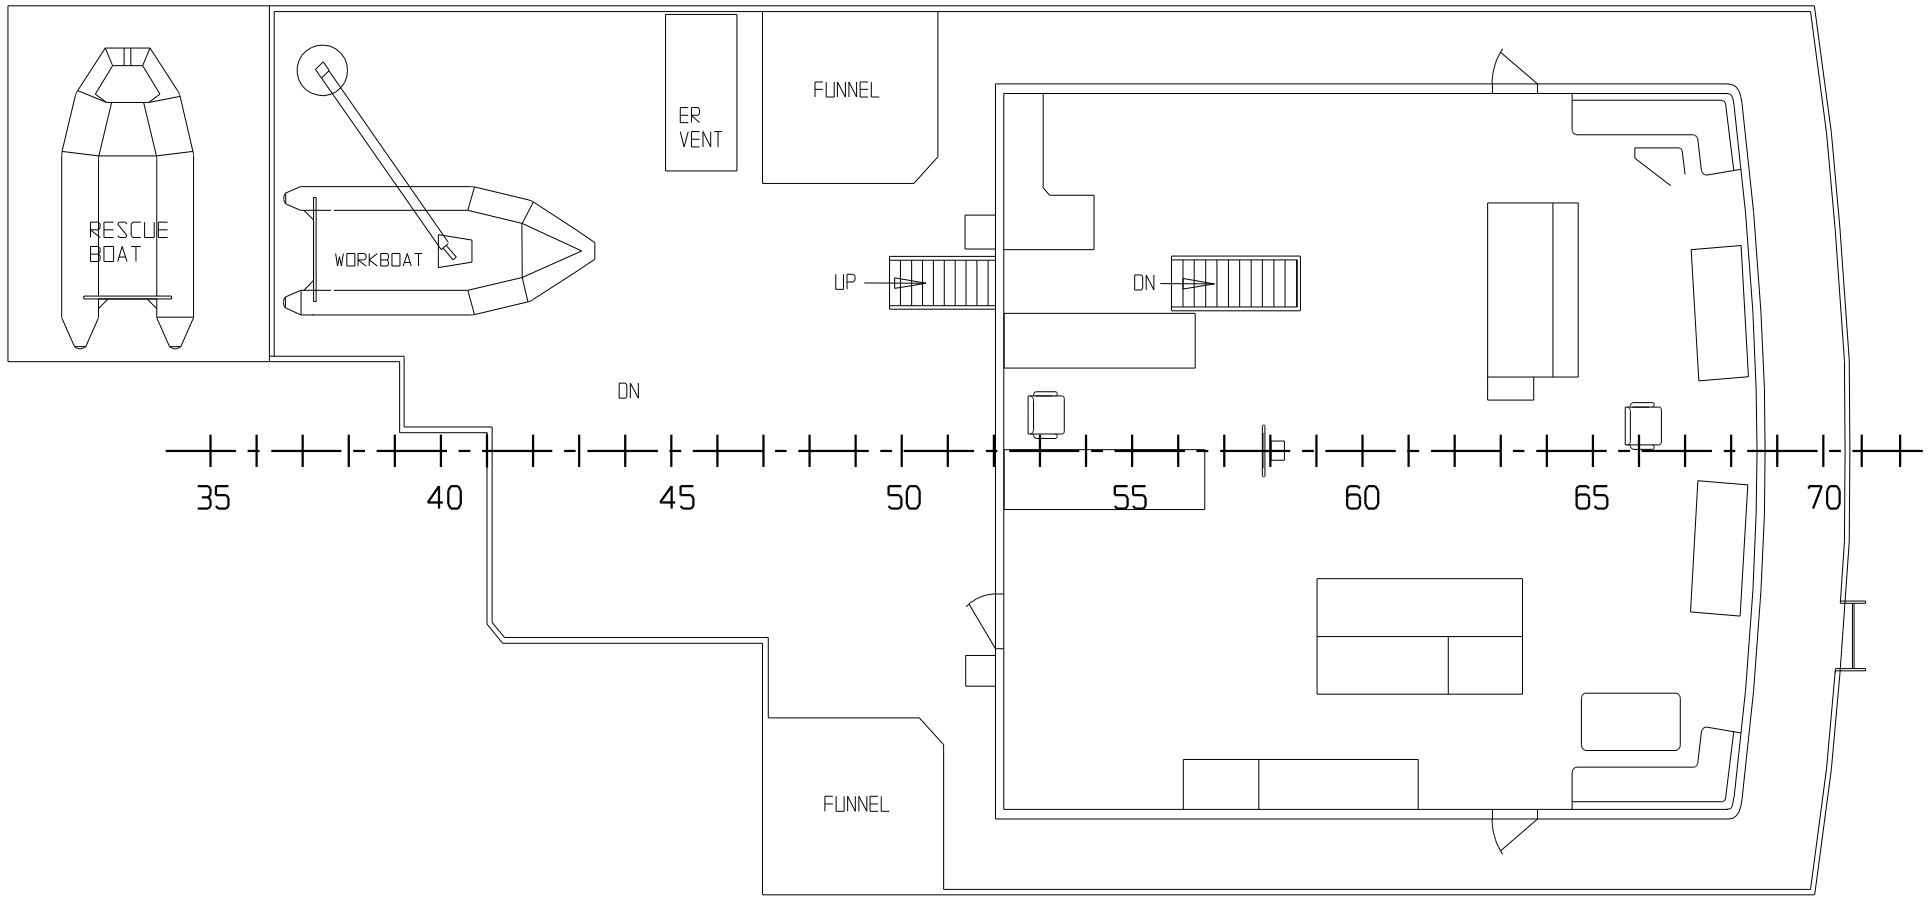


BRIDGE DECK

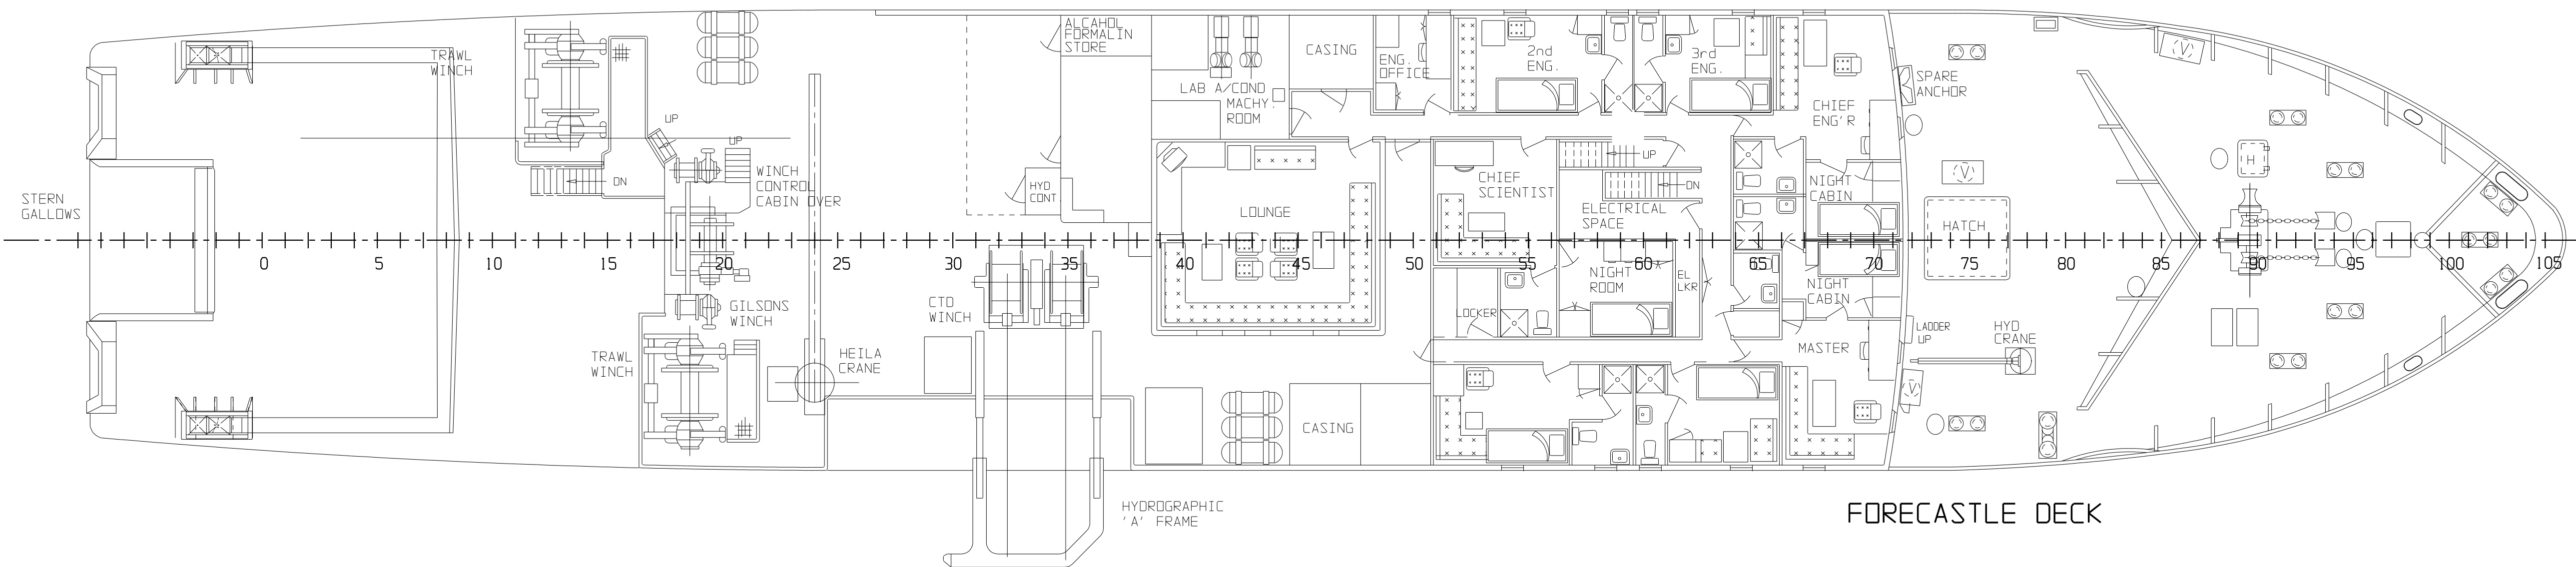


FORECASTLE DECK

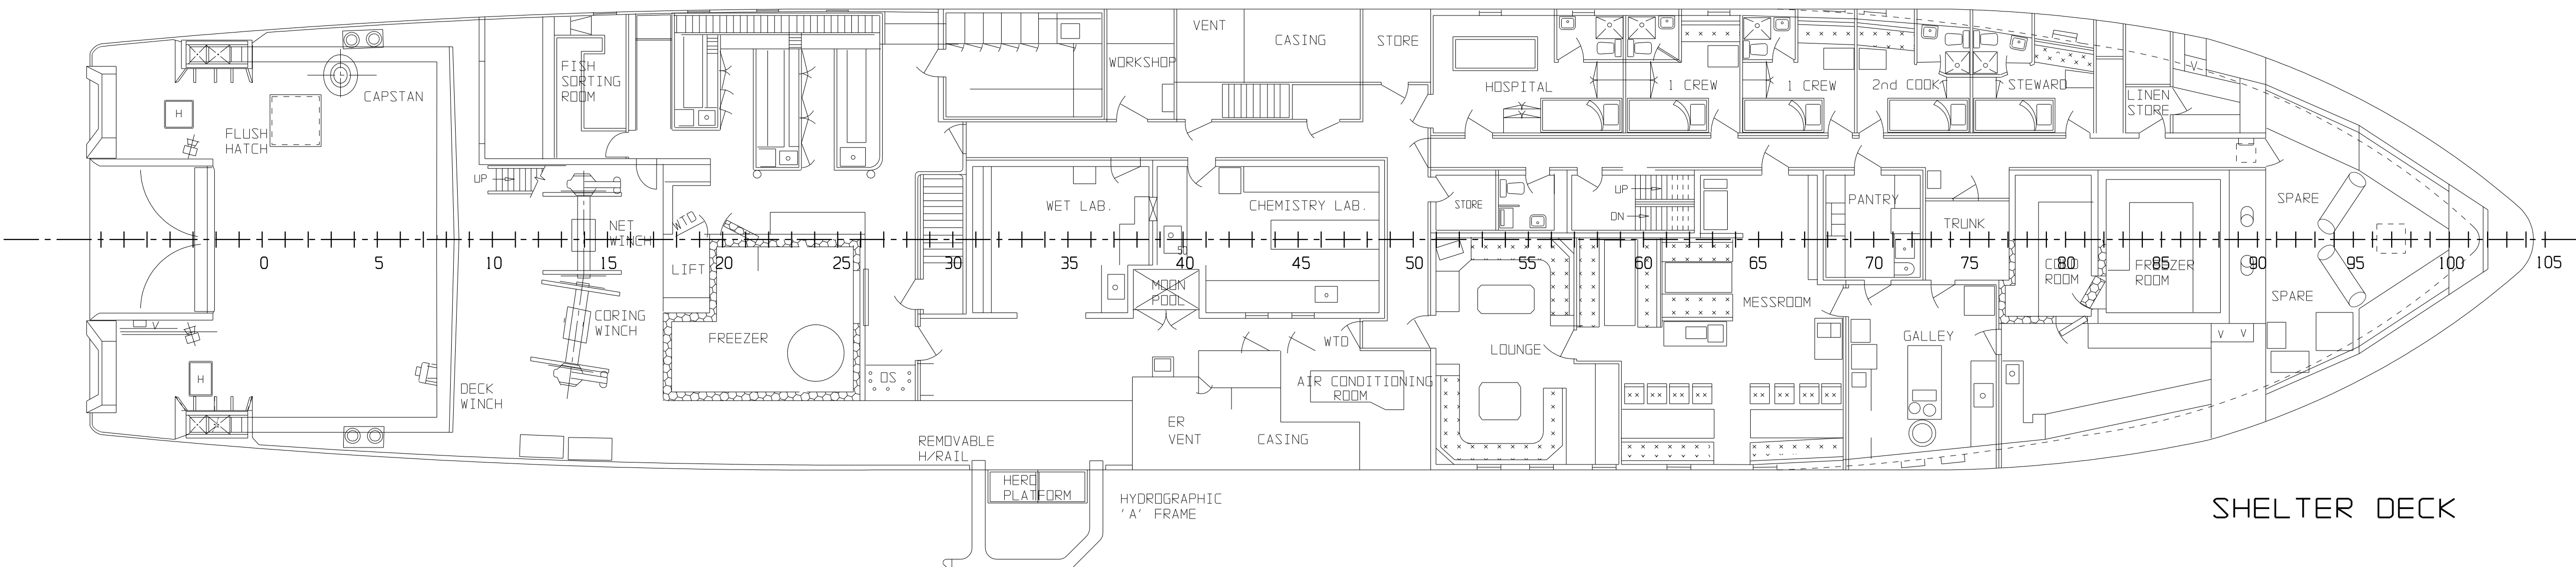


SHELTER DECK

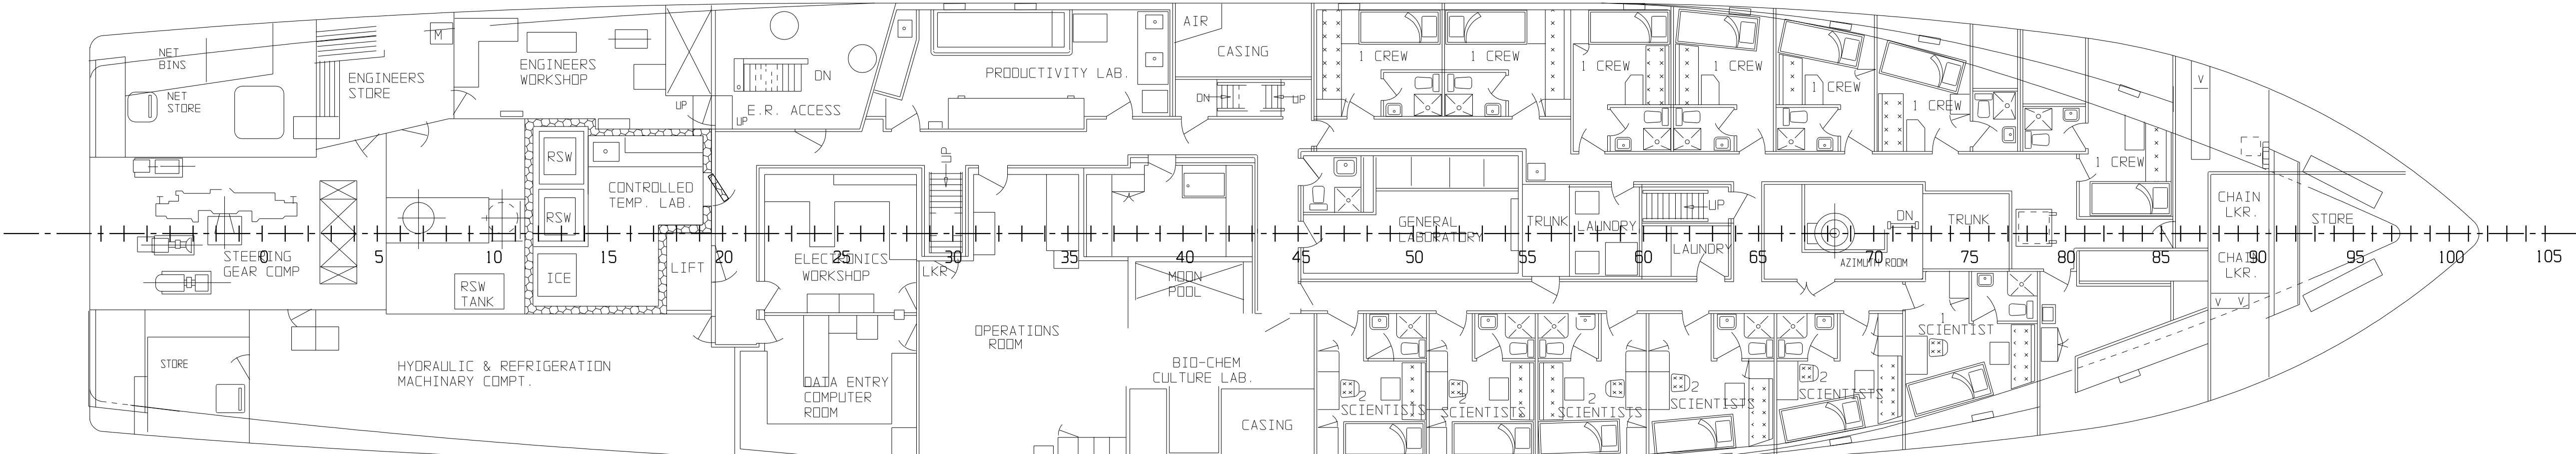

MAIN DECK

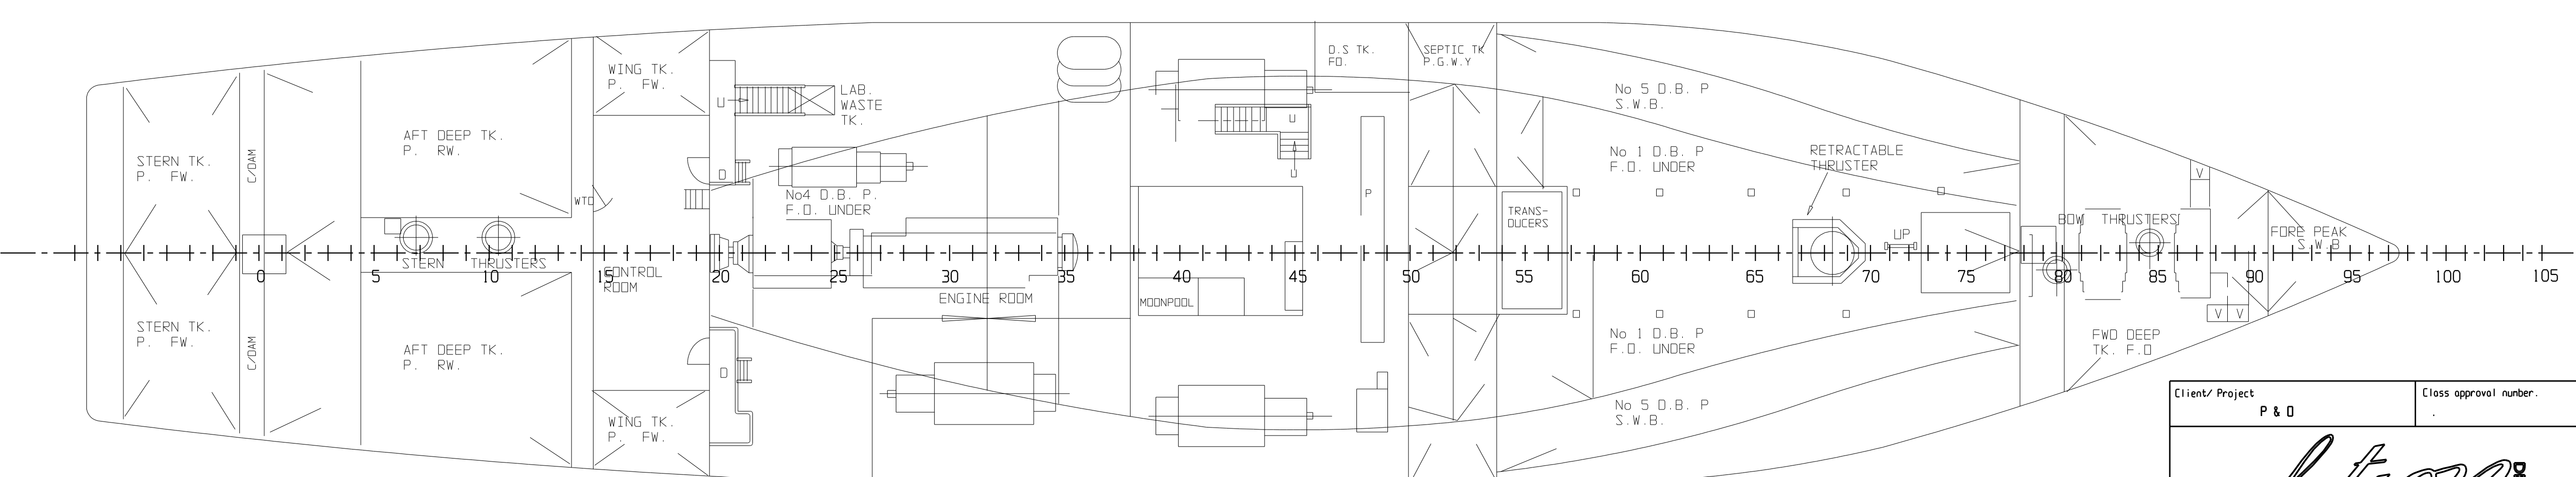

BELOW MAIN DECK

Client/Project	P & O	Class approval number	Rev. sent	Approved
				
16 Bender Drive Moorab Tzoonia 7009 Australia PHONE/FACSIMILE (61) 3 6784 1845 EMAIL: revolutiondesign@revolutiondesign.com.au INTERNET: www.revolutiondesign.com.au				
Drawn	I LAMB	Scale	1:100	
Checked	CAP	Date	29 JAN 03	
Designed		Job Number	40-32-01	
Org. No.	040-09-32-001	Rev.		